

**ADDENDUM 2
KODIAK ISLAND BOROUGH
North Star Elementary Siding & Window Upgrade
Kodiak, AK**

December 9, 2021

TO ALL PLAN HOLDERS OF RECORD:

This addendum forms part of and modifies the contract documents as noted below. Bidders must acknowledge receipt of this addendum in the space provided on the Acknowledgement of Addenda form. Failure to do so may submit Bidder to disqualification.

This addendum consists of 1 page and attachments.

DRAWINGS:

Typical Keynote 13: Delete keynote in its entirety and replace with:

"Remove existing door and reframe wall to match typical exterior wall, see 2/A802. Install FRP in location of new construction as required to neatly trim out interior finishes, assume 15' x 10' of new interior finishes."

Sheet A002: Replace sheet with revised sheet dated 12/9/21 and attached to this addendum. Revised sheet has additional interior finish details for infill areas.

Sheet A201: Change callout at top of sheet from 10/A002 to 2/A302.

Sheet A802, Detail 4: Add a note which reads:

"Typical condition shown. At five windows, there is no mechanical cabinet below window. In these locations extend hardwood sill and trim out with 1x4 hardwood similar to jamb trim."

RESPONSES TO BIDDER QUESTIONS:

QUESTION 1: Page A802, details 3, 4, 5, show a wood trim going around the windows, but it doesn't say what species the wood needs to be.

RESPONSE 1: Refer to 06 2023 Interior Finish Carpentry, paragraph 2.2.

QUESTION 2: Will the Borough consider a phased approach to performing this project?

RESPONSE 2: No, the Borough is not considering a phased approach to the project.


ATTACHMENTS:

1. Revised Sheet A002 dated 12/9/21

END OF ADDENDUM NO. 2




WINDOW GROUPS

OVERALL DIMENSIONS ARE ROUGH
OPENINGS, FIELD VERIFY ALL
DIMENSIONS

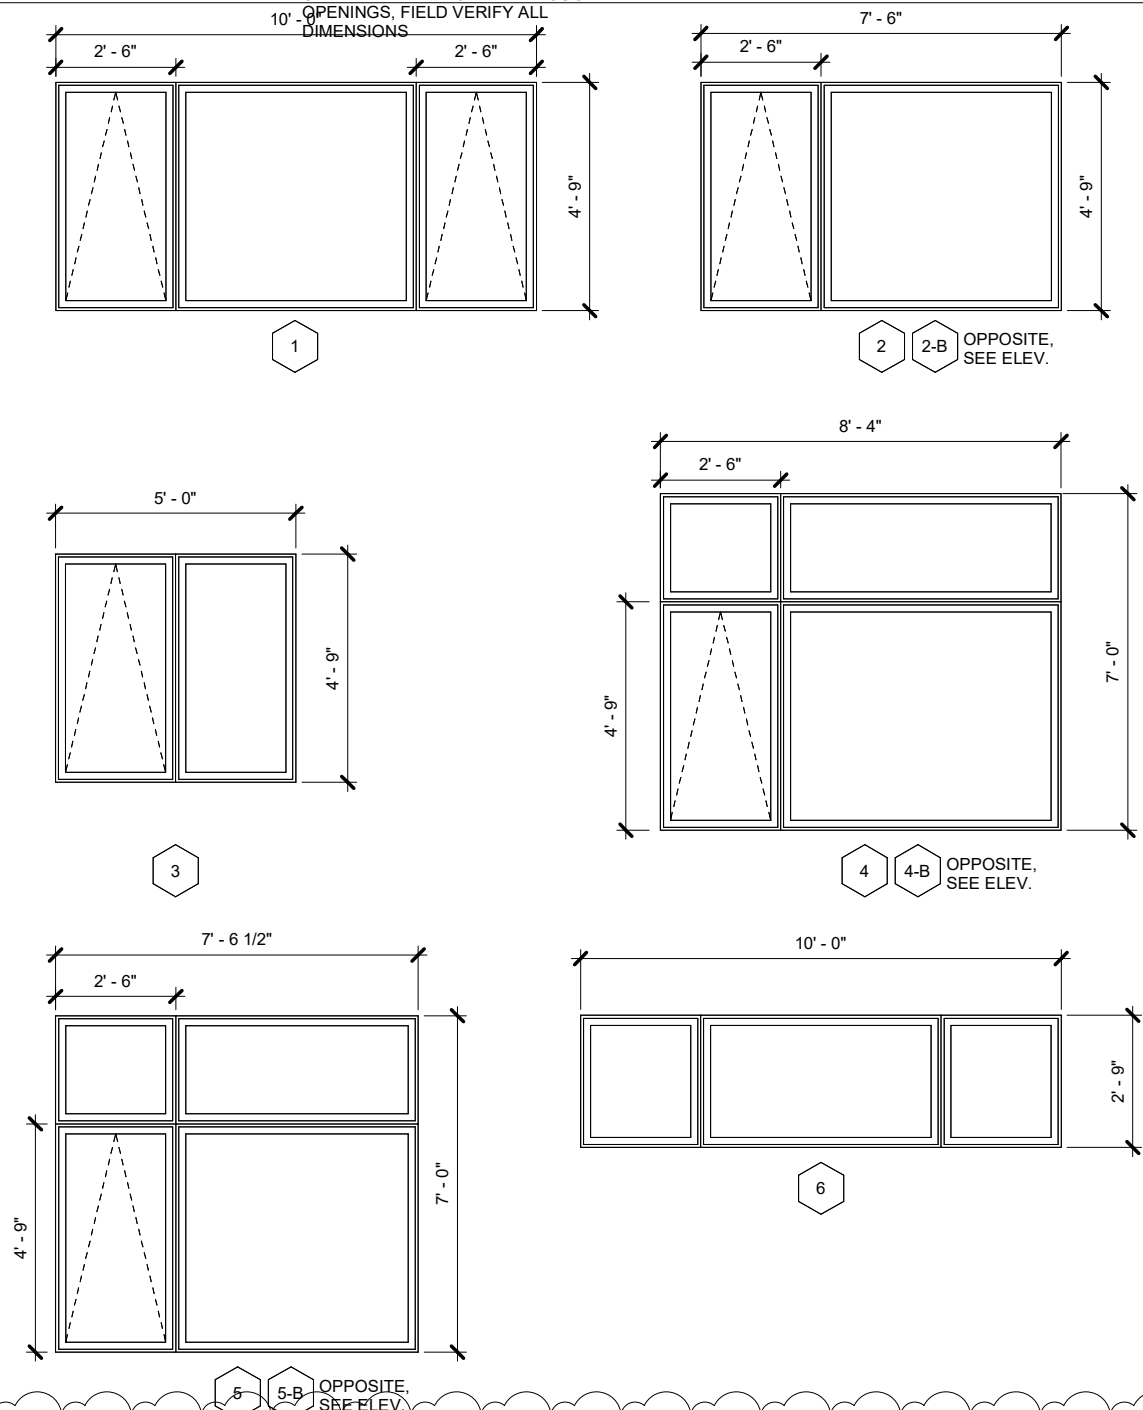

DOOR TYPES

DOORS, FRAMES, AND GLAZING ARE EXISTING TO
REMAIN UNLESS OTHERWISE NOTED. PREP AND
PAINT ALL DOORS AND FRAMES, INTERIOR AND
EXTERIOR.
TYPICAL HS FRAMES:
• 2" FRAME WIDTH, TYP
• 4" INTERMEDIATE MULLION
• 8" BOTTOM STYLE

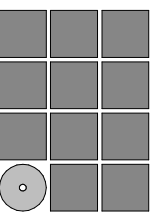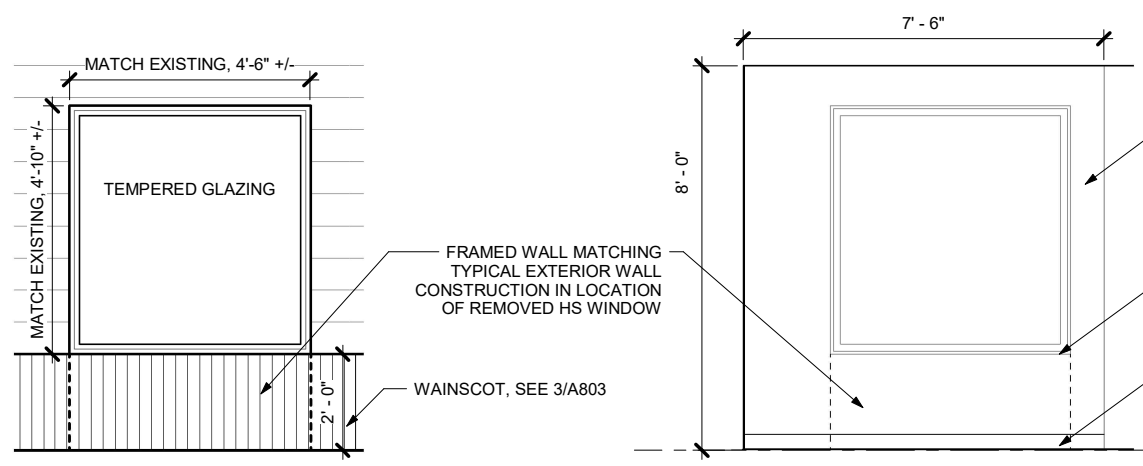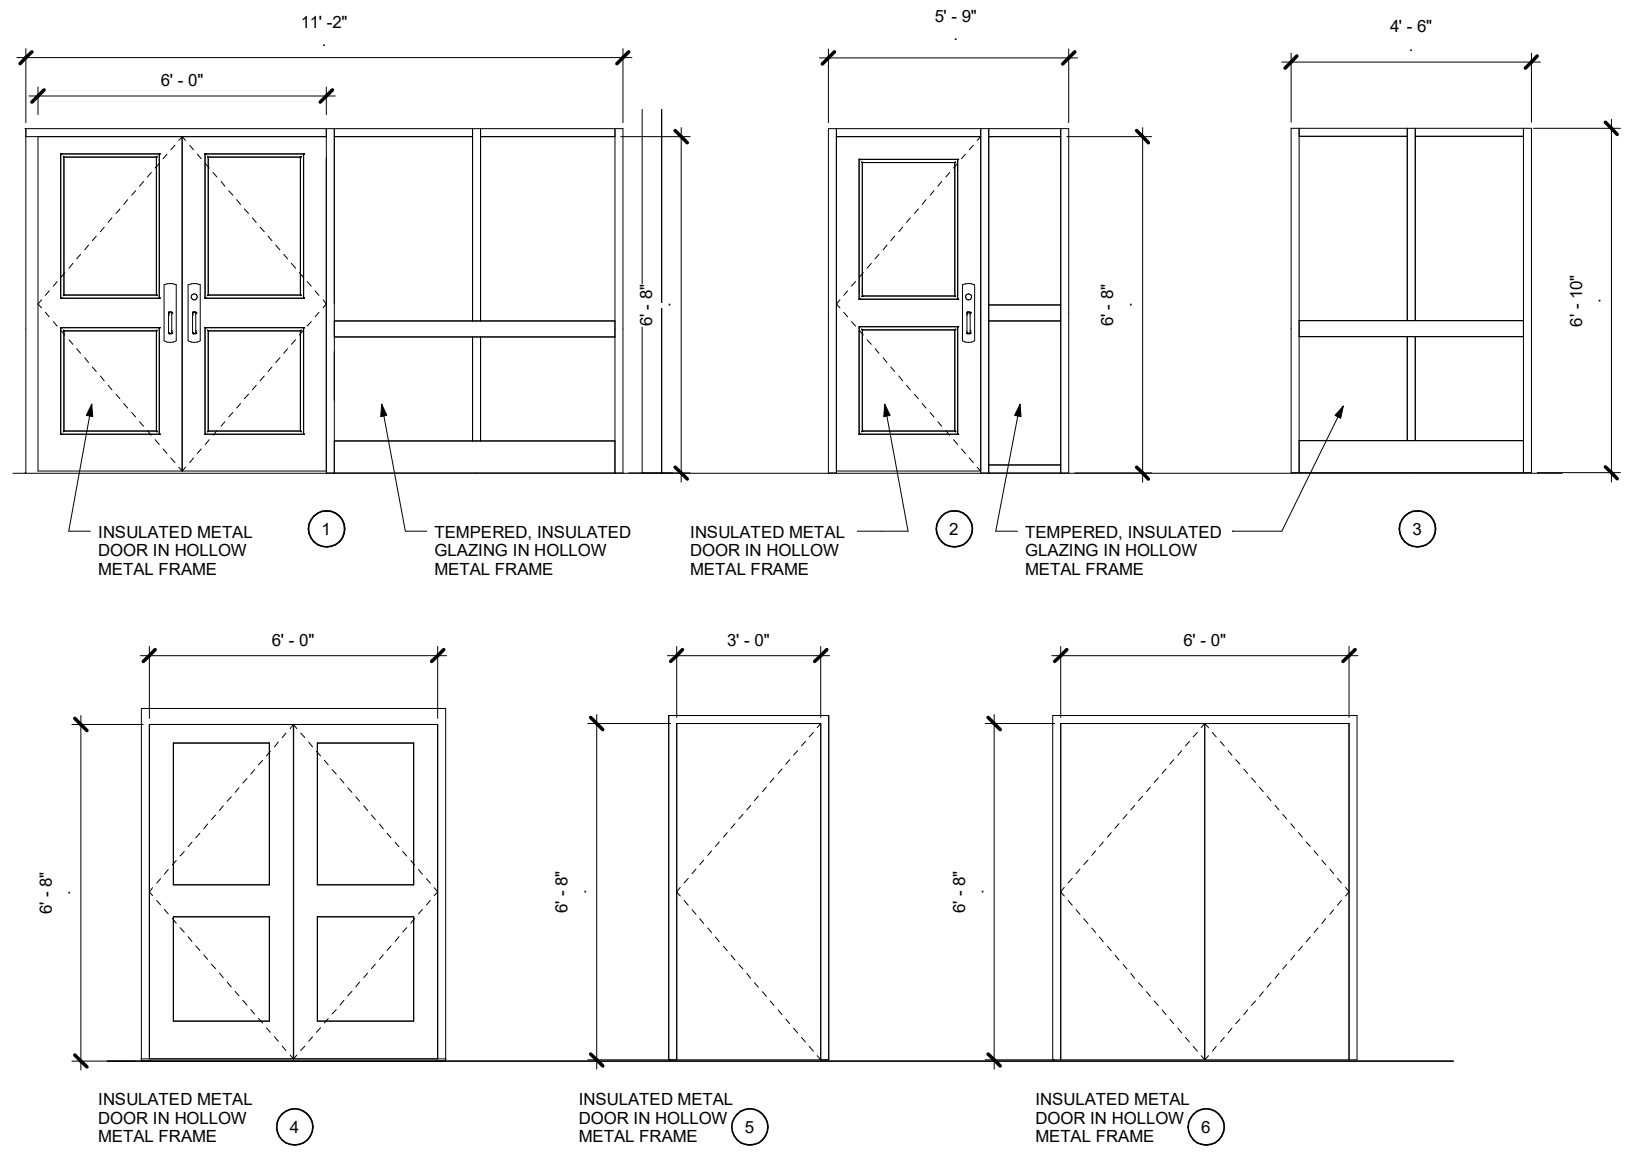

**Jensen
Yorba
Wall Inc.**

522 West 10th Street
Juneau, Alaska 99801
907.586.1070
AECC137
jensenyorbawall.com



**Kodiak Island Borough School District
North Star Elementary School
Siding & Window Upgrade
Kodiak, Alaska**

Addendum

REVISIONS
▲ Date 1 12/9/2021

SHEET TITLE
**WINDOW/DOOR
SCHEDULES**

DATE: November 19, 2021
FILE: 20036

A002

12/9/2021 6:13:06 AM G:\Projects\20036\CADD\Arch\20036 North Star Elem Siding & Windows R20.rvt